



## KEY MAP

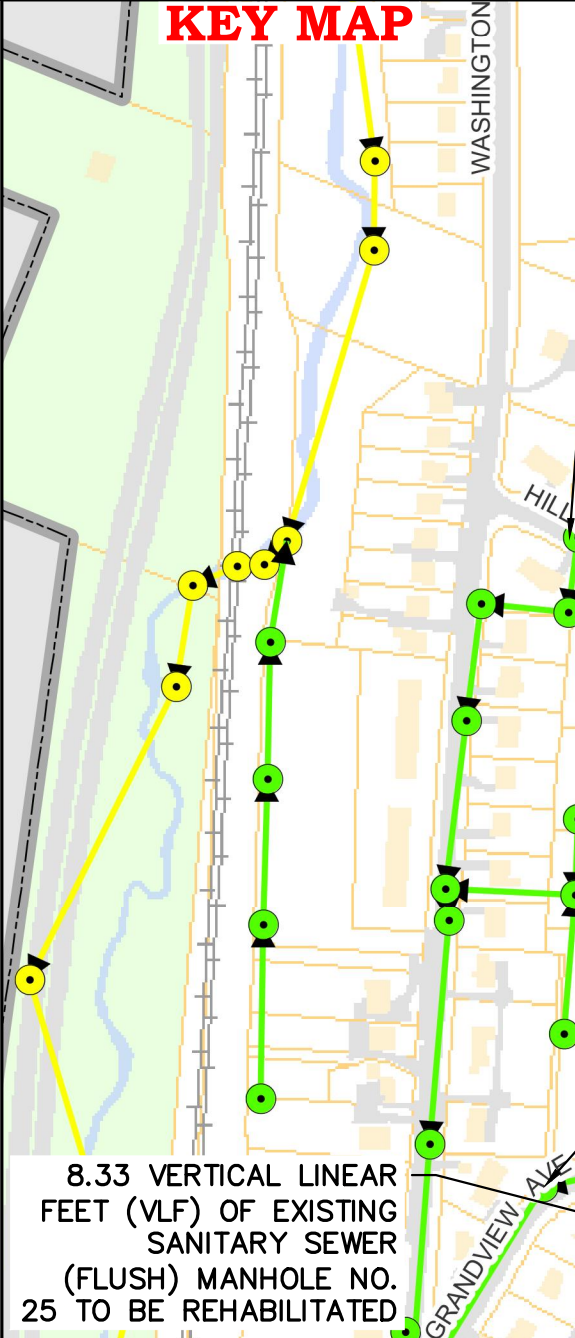

## Legend

- Local Sewer Manholes
- County Manhole
- Lift Station
- Sewer Mains
- County Trunkline
- Municipal Boundary
- Railway
- Buildings
- Roadways, Driveways
- Parcels
- Lakes
- Parks

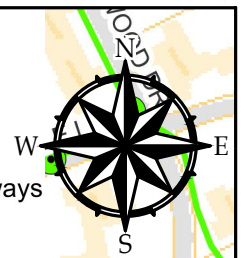

Data Source: Planimetric features compiled from April 2000, 2004 and 2013 countywide base mapping projects and registered to State Plane Feet (New York East FIPS 3101), North American Datum 1983 and North American Vertical Data 1988 and meet National Map Accuracy Standards at 1" = 100'.

Sanitary sewer data provided by the Village of Pleasantville (2007)

6.5 VERTICAL LINEAR FEET (VLF) OF EXISTING SANITARY SEWER MANHOLE NO. 17 TO BE REHABILITATED

6.5 VERTICAL LINEAR FEET (VLF) OF EXISTING SANITARY SEWER MANHOLE NO. 18 (IN GRASS) TO BE REHABILITATED

4.67 VERTICAL LINEAR FEET (VLF) OF EXISTING SANITARY SEWER MANHOLE NO. 19 (IN GRASS) TO BE REHABILITATED

BURIED MANHOLE IN ROADWAY (NOT IN CONTRACT)

5.0 VERTICAL LINEAR FEET (VLF) OF EXISTING SANITARY SEWER MANHOLE NO. 20 (IN GRASS) TO BE REHABILITATED

5.67 VERTICAL LINEAR FEET (VLF) OF EXISTING SANITARY SEWER MANHOLE NO. 21 TO BE REHABILITATED

7.0 VERTICAL LINEAR FEET (VLF) OF EXISTING SANITARY SEWER MANHOLE NO. 22 TO BE REHABILITATED

6.0 VERTICAL LINEAR FEET (VLF) OF EXISTING SANITARY SEWER MANHOLE NO. 23 TO BE REHABILITATED

7.0 VERTICAL LINEAR FEET (VLF) OF EXISTING SANITARY SEWER MANHOLE NO. 24 TO BE REHABILITATED

8.33 VERTICAL LINEAR FEET (VLF) OF EXISTING SANITARY SEWER (FLUSH) MANHOLE NO. 25 TO BE REHABILITATED

### NOTES:

1. THE SCOPE OF WORK SHALL BE COMPLETED IN ACCORDANCE WITH VILLAGE OF RYE BROOK CONTRACT NO. 21-03 CONSTRUCTION SPECIFICATIONS.
2. APPROXIMATELY 56.67 VERTICAL LINEAR FEET (VLF) OF EXISTING SANITARY SEWER MANHOLE IS PROPOSED FOR CEMENTITIOUS REHABILITATION.
3. ANTICIPATED PROJECT COMPLETION IS DECEMBER 2023.

VILLAGE OF PLEASANTVILLE  
SANITARY SEWER MANHOLE REHABILITATION

PREPARED IN THE OFFICE OF THE  
SUPERINTENDENT OF PUBLIC WORKS  
AND VILLAGE ENGINEER

VILLAGE OF PLEASANTVILLE  
2023 SANITARY SEWER MANHOLE  
TRENCHLESS (CEMENTITIOUS) REHABILITATION

DESIGNED BY: ARC, PE CHECKED BY: ARC, PE  
DRAWN BY: ARC, PE Sanitary Sewer Manhole Rehabilitation\_04-27-2023.dwg



VILLAGE OF PLEASANTVILLE  
VILLAGE HALL  
80 WHEELER AVENUE  
WESTCHESTER COUNTY  
VILLAGE OF PLEASANTVILLE, NY 10570  
PHONE: (914) 769-3883  
FAX: (914) 747-3931

PROJECT: SSMH REHAB  
SCALE: NOT TO SCALE  
DATE: 10/25/2023

SSMH-3