


## KEY MAP

### NOTES:

1. AREAS HIGHLIGHTED IN RED INDICATE EXISTING HOT MIX ASPHALT (HMA) PAVEMENT TO BE MILLED AND RE-SURFACED; WORK INCLUDES THE INSTALLATION OF NEW DRAINAGE MANHOLE, CATCH BASIN, & SANITARY SEWER CASTINGS; EXISTING WATER & GAS VALVE CASTINGS TO BE ADJUSTED/REPLACED AS REQUIRED DURING CONSTRUCTION.
2. ANTICIPATED COMPLETION IS FROM JUNE THROUGH SEPTEMBER 2024.
3. THE PROPOSED PAVING LIST IS SUBJECT TO VARIATION DUE TO AVAILABLE CAPITAL FUNDING, CURRENT/FUTURE UTILITY COMPANY/DEVELOPER CAPITAL IMPROVEMENTS, ETC.

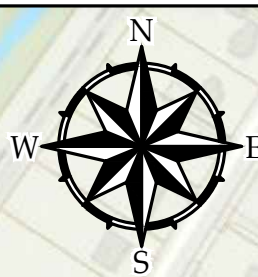

Washington Ave

Pierce Dr

Charlont Dr

Pierce Dr

Onderdonk Pl

Dogwood Ln


422 ft

440 ft

Pierce Dr

## SITE LOCATION MAP

Pleasantville

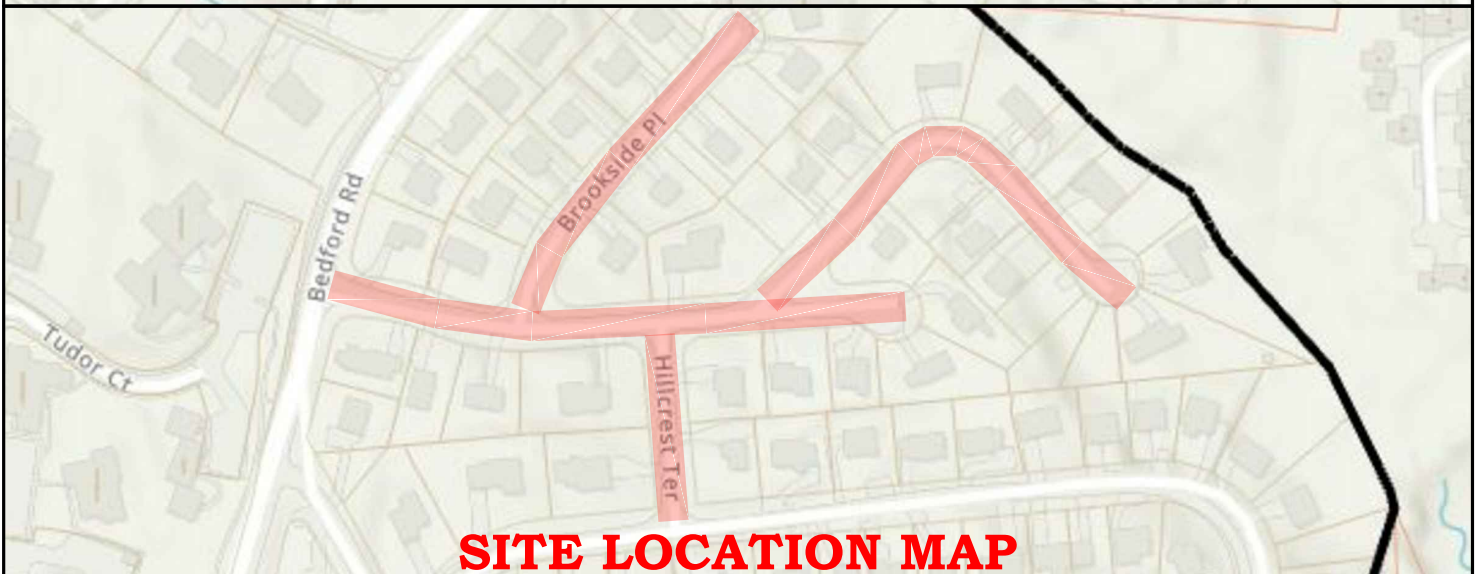

## SITE LOCATION MAP

VILLAGE OF PLEASANTVILLE  
PAVEMENT MANAGEMENT PROGRAM

PREPARED IN THE OFFICE OF THE  
SUPERINTENDENT OF PUBLIC WORKS  
AND VILLAGE ENGINEER

VILLAGE OF PLEASANTVILLE  
PAVEMENT MANAGEMENT PROGRAM  
2024 ROADWAY PAVING MAP

DESIGNED BY: ARC, PE CHECKED BY: ARC, PE  
DRAWN BY: ARC, PE VOP Annual Roadway Pavement



VILLAGE OF PLEASANTVILLE  
VILLAGE HALL  
80 WHEELER AVENUE  
WESTCHESTER COUNTY  
VILLAGE OF PLEASANTVILLE, NY 10570  
PHONE: (914) 769-3883  
FAX: (914) 747-3831

PROJECT 2024 RPMP  
SCALE: NOT TO SCALE  
DATE: 04/12/2024

RPMP-2024